




Snitt 01

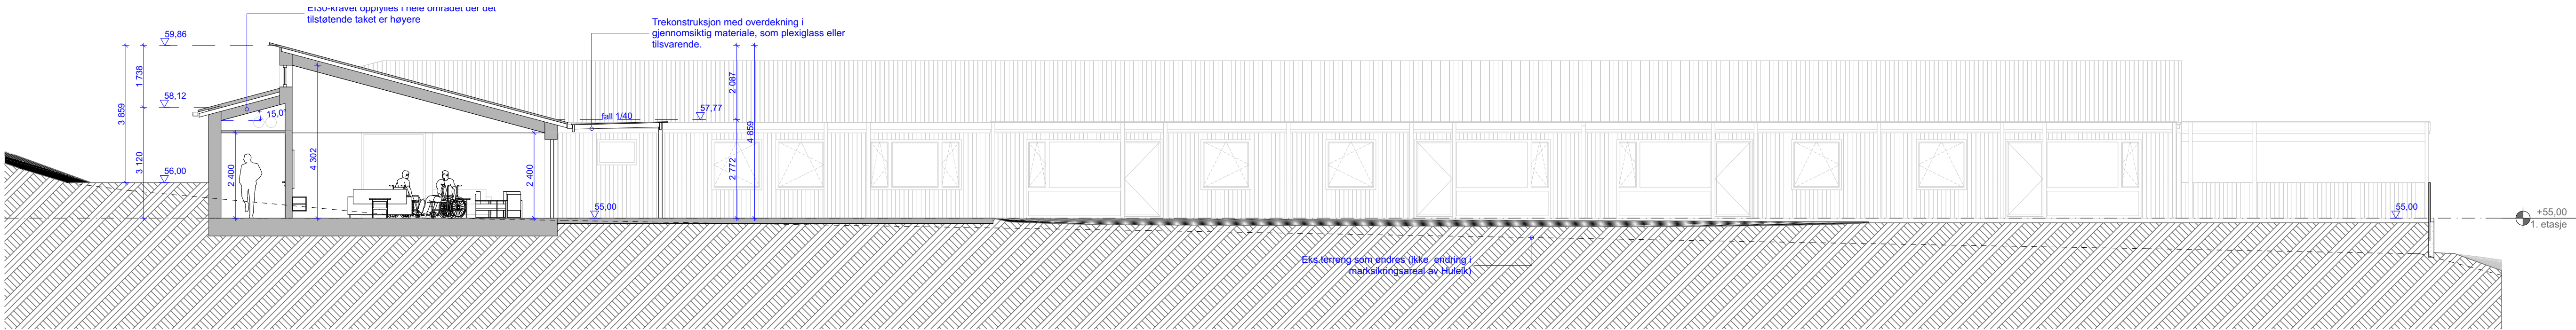

Snitt 02

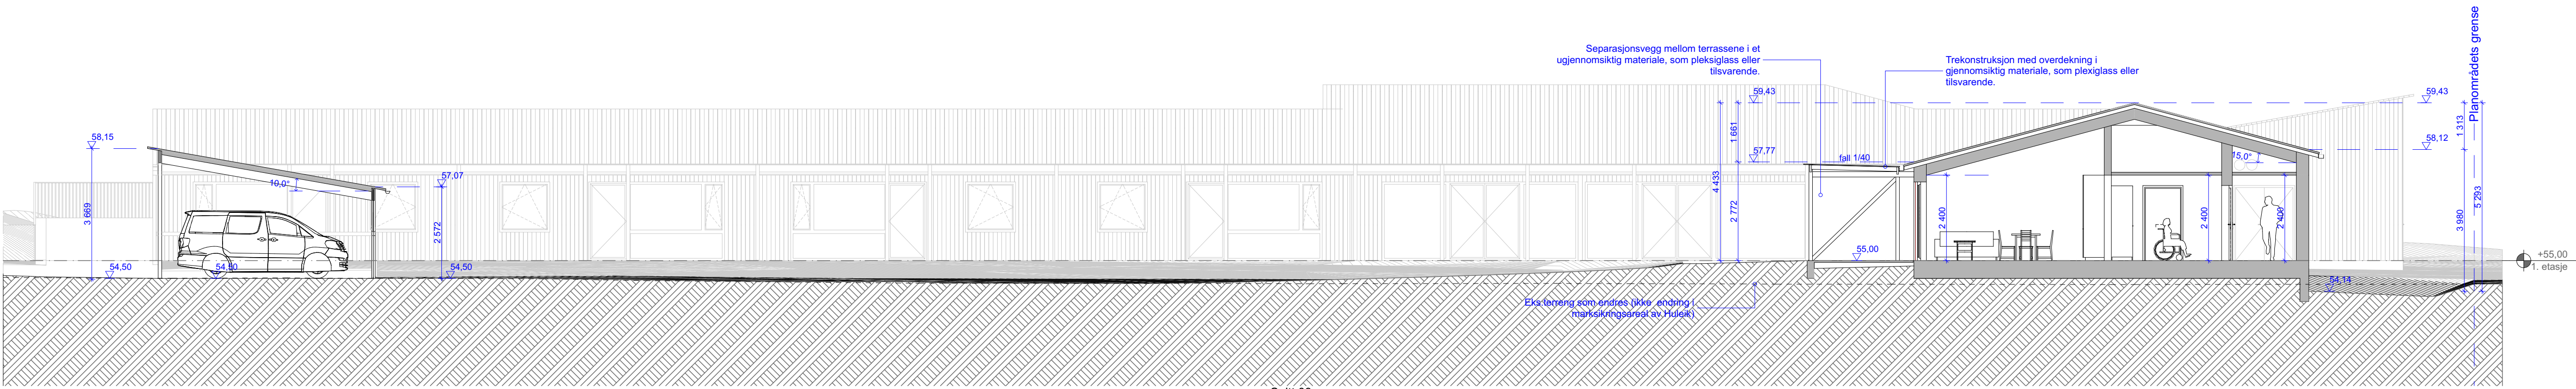

Snitt 03

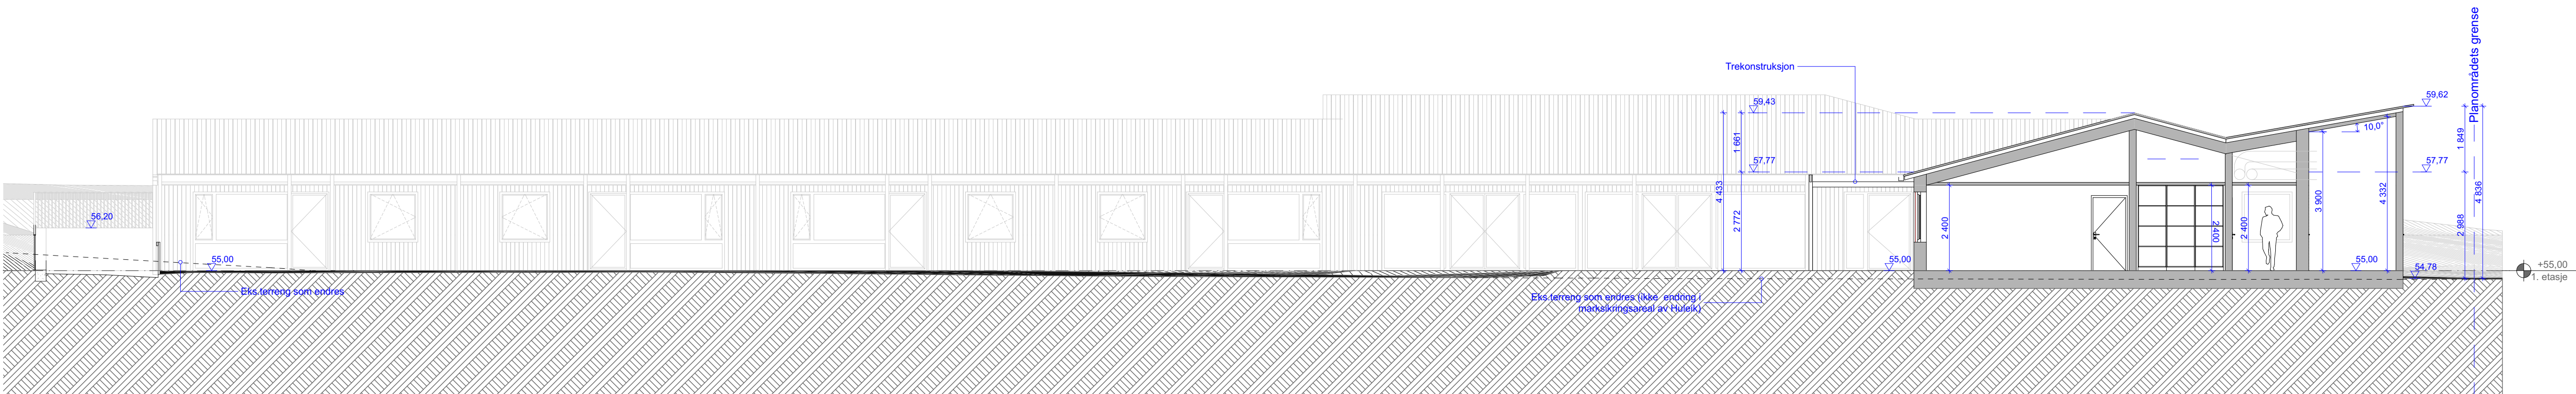

Snitt 04

PROJ. NR. 299	TEGN. NR. A30-101	REV. A
-------------------------	-----------------------------	------------------

BYGGEFASE
Regulering/RS/Tot.enterprise

A	Nytt tegningssett til leveranse - ny anleggsmal	01	19.09.2025	GB	BB
Rev	Beskrivelse	E.nr.	Dato	Sign	KW

TEMAKRAVER
Tønsberg Kommune

ENTREPRENØR
-

PROJEKT
Eiketunet omsorgsbolig

ADRESSE
Grenaderveien 11 3122 Tønsberg

DR. NR.
83/215-225

TEGNING
Snitt

BYGGEFASE Regulering/RS/Tot.enterprise	SKALA (A1) 1:100	
PROJ. NR. 299	DATE 29.08.2025	
TEGN. NR. A30-101	REV. A	
	GB	GB