





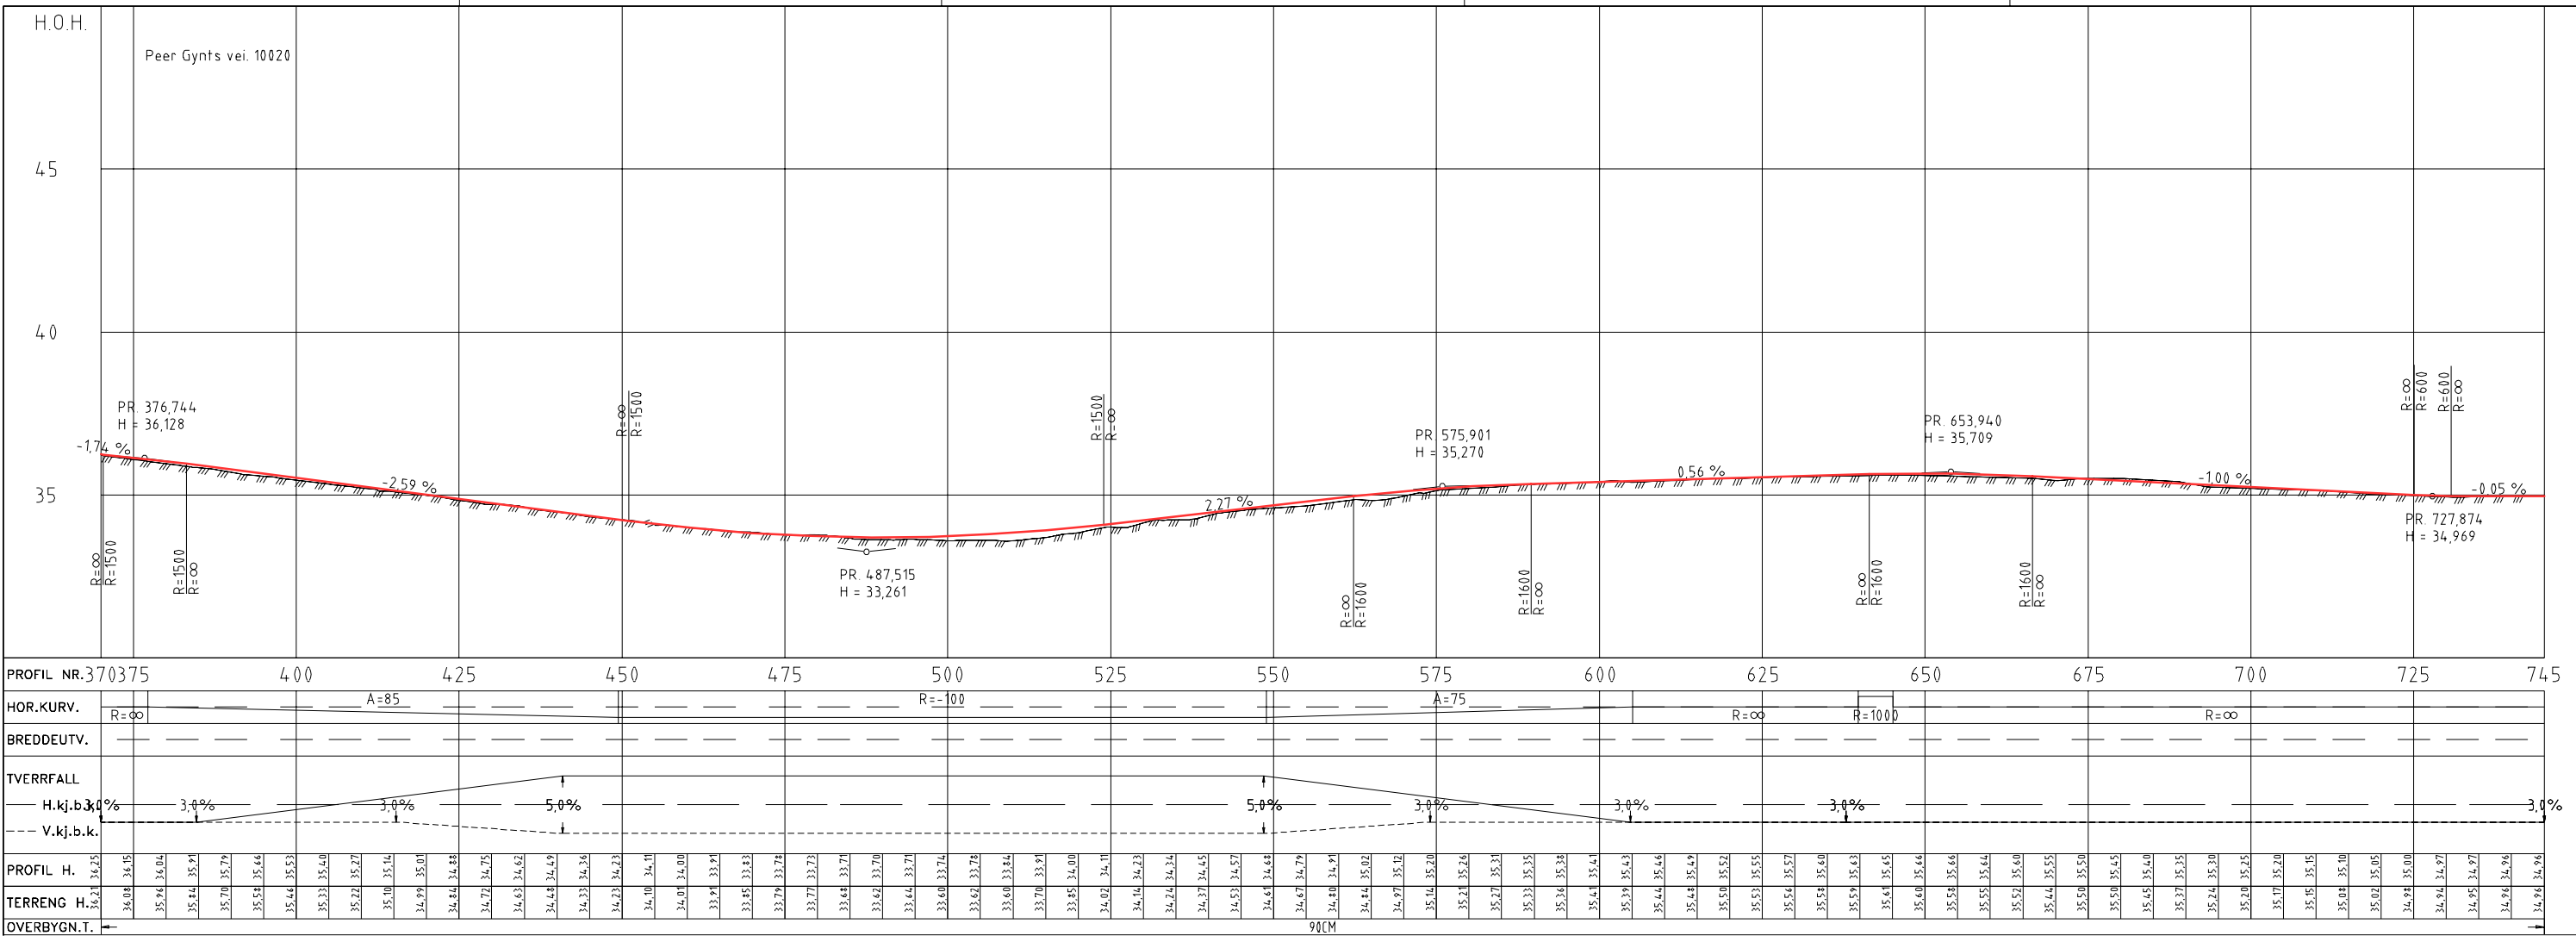

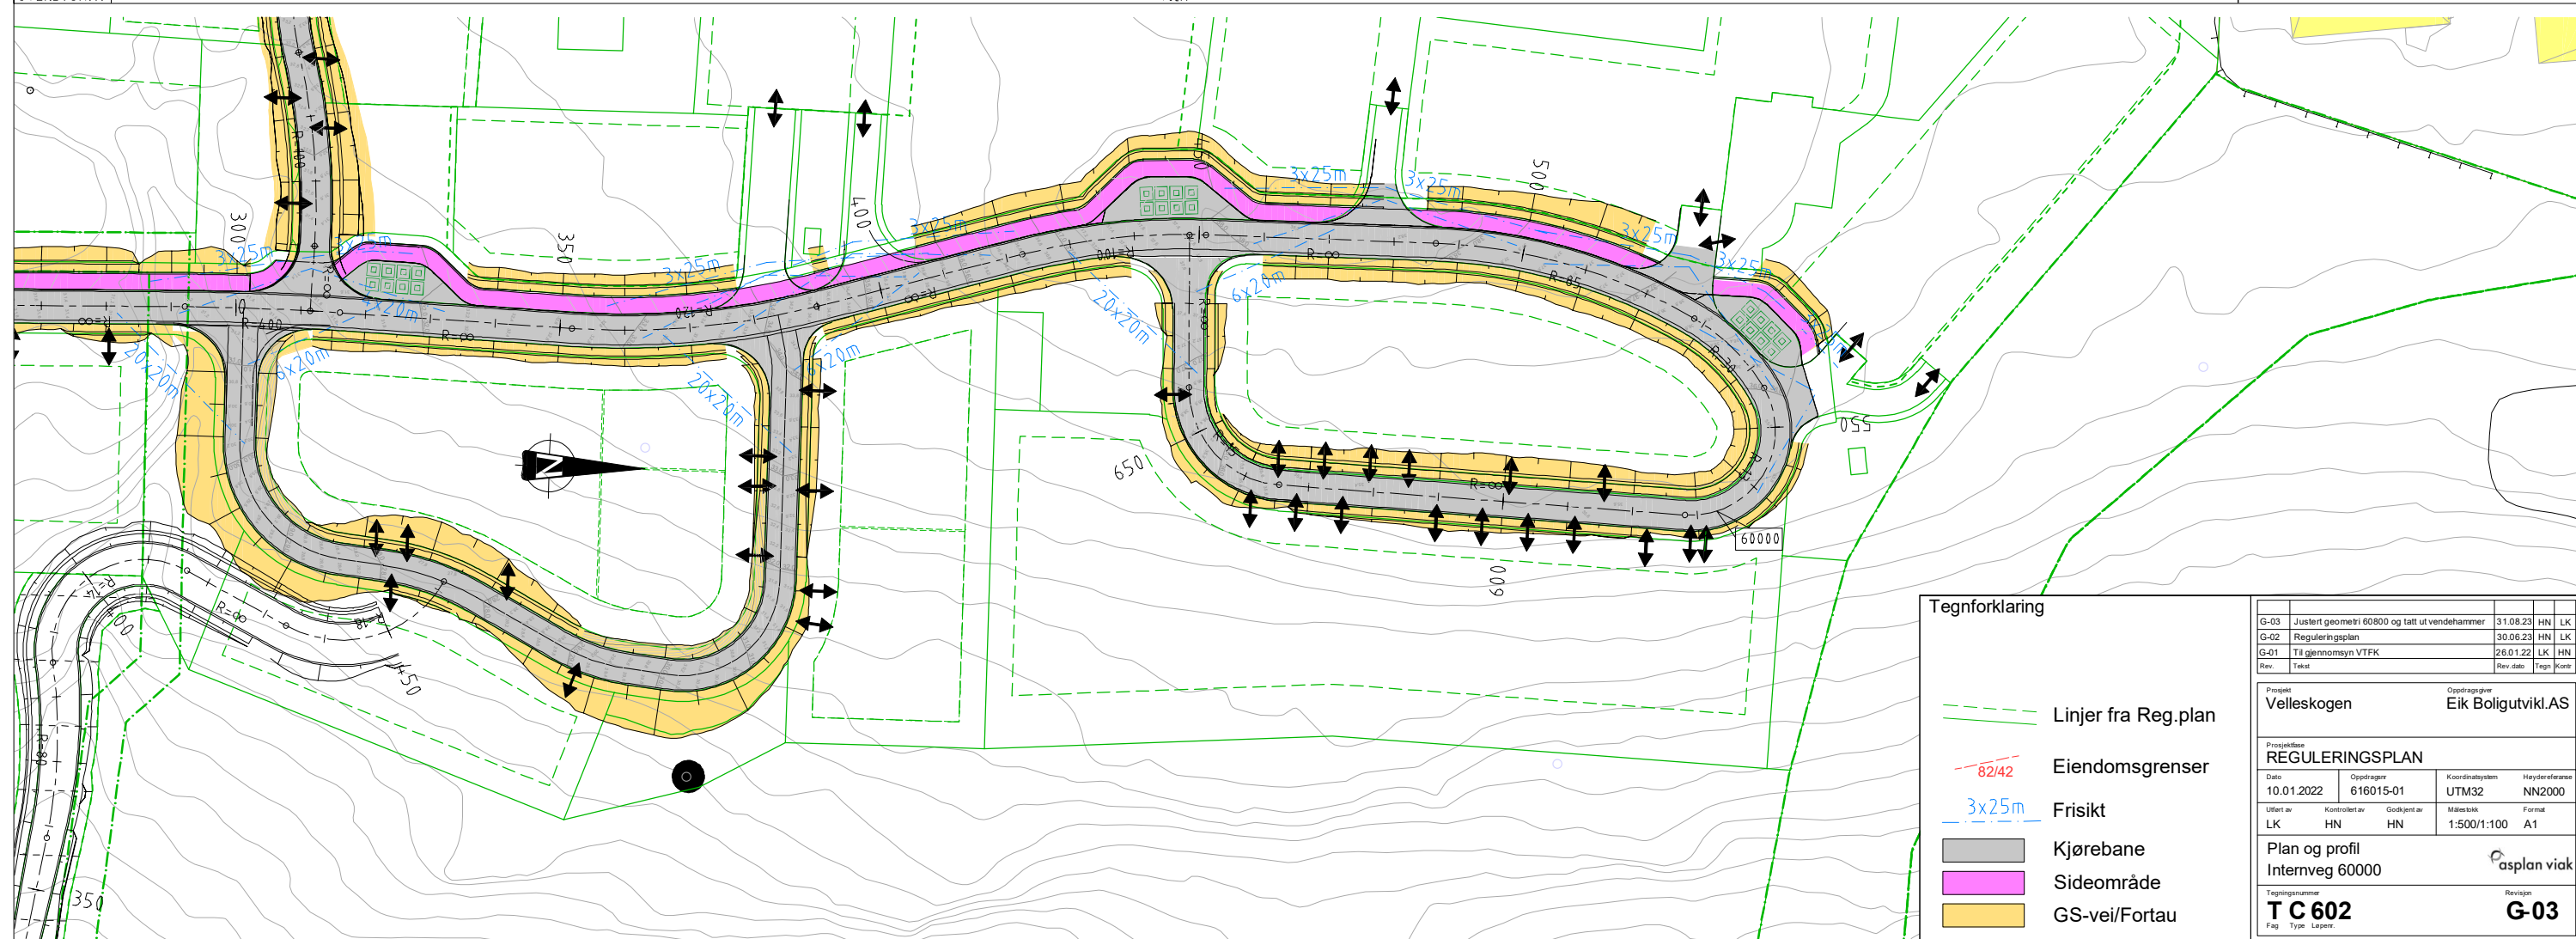

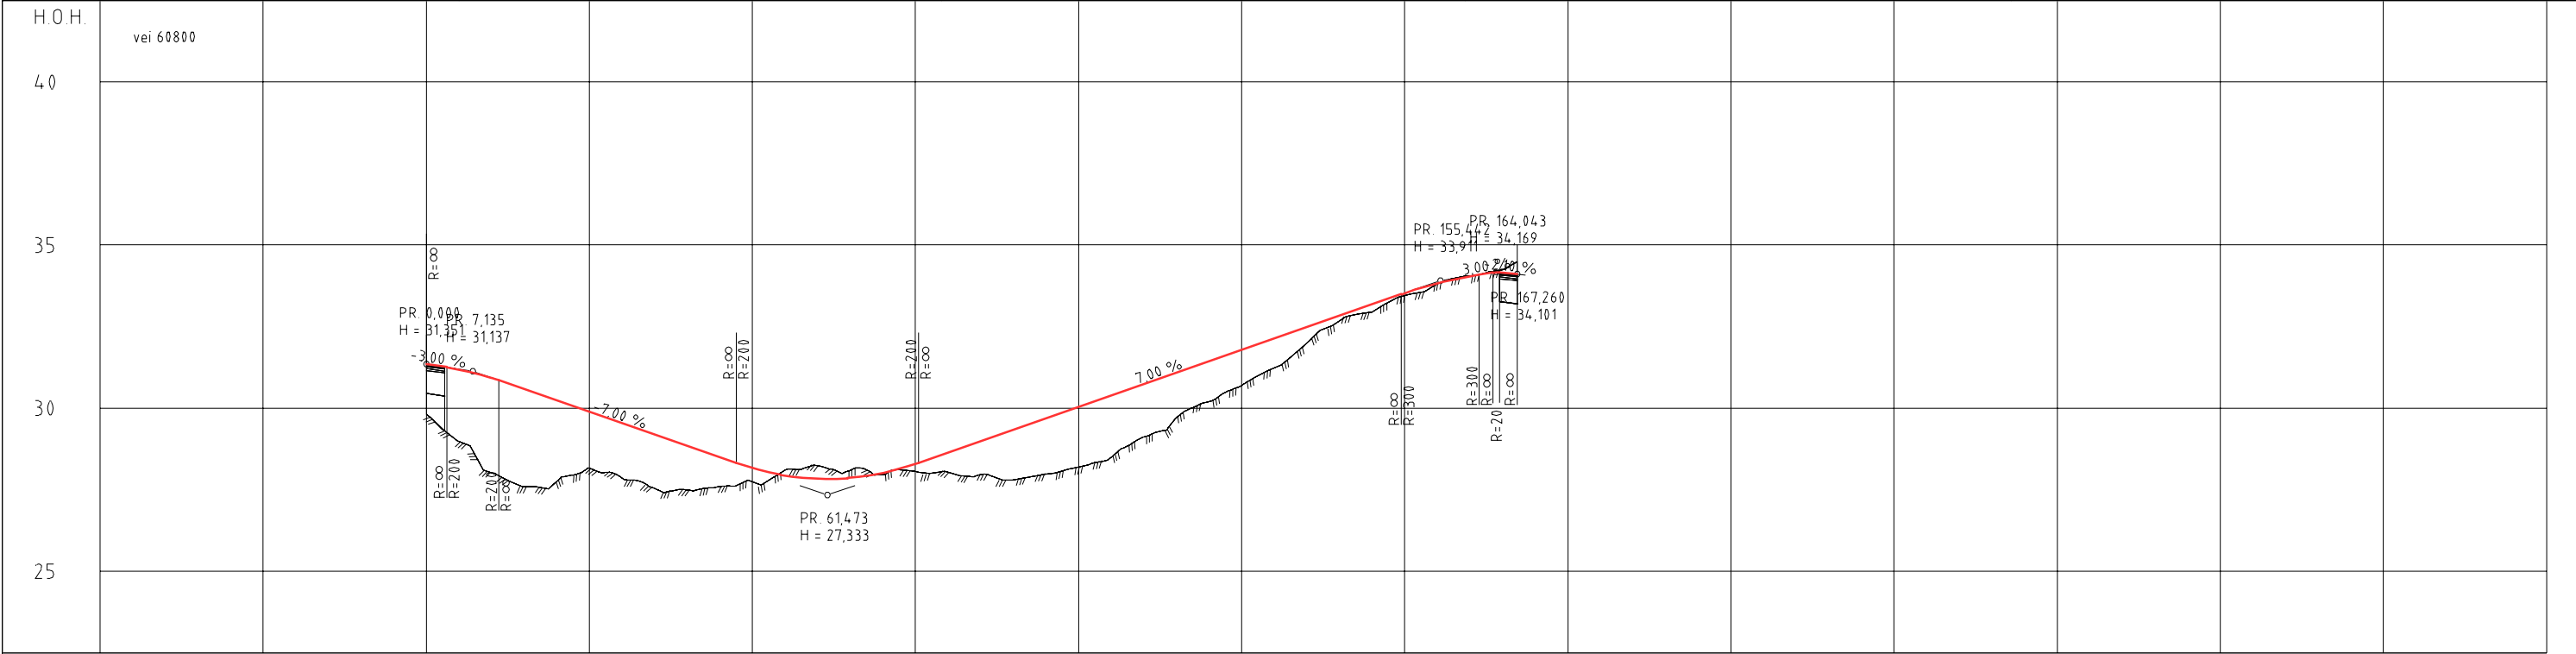

PROFIL NR.	-50	-25	0	25	50	75	100	125	150	175	200	225	250	275	300	325
HOR.KURV.					R=∞	R=-18	R=∞	R=40	R=∞	R=-30	R=∞	R=-15	R=∞			
BREDDEUTV.																
TVERRFALL																
H.kj.b.k.																
V.kj.b.k.																
PROFIL H.																
TERRENG H.																
OVERBYGN.T.																

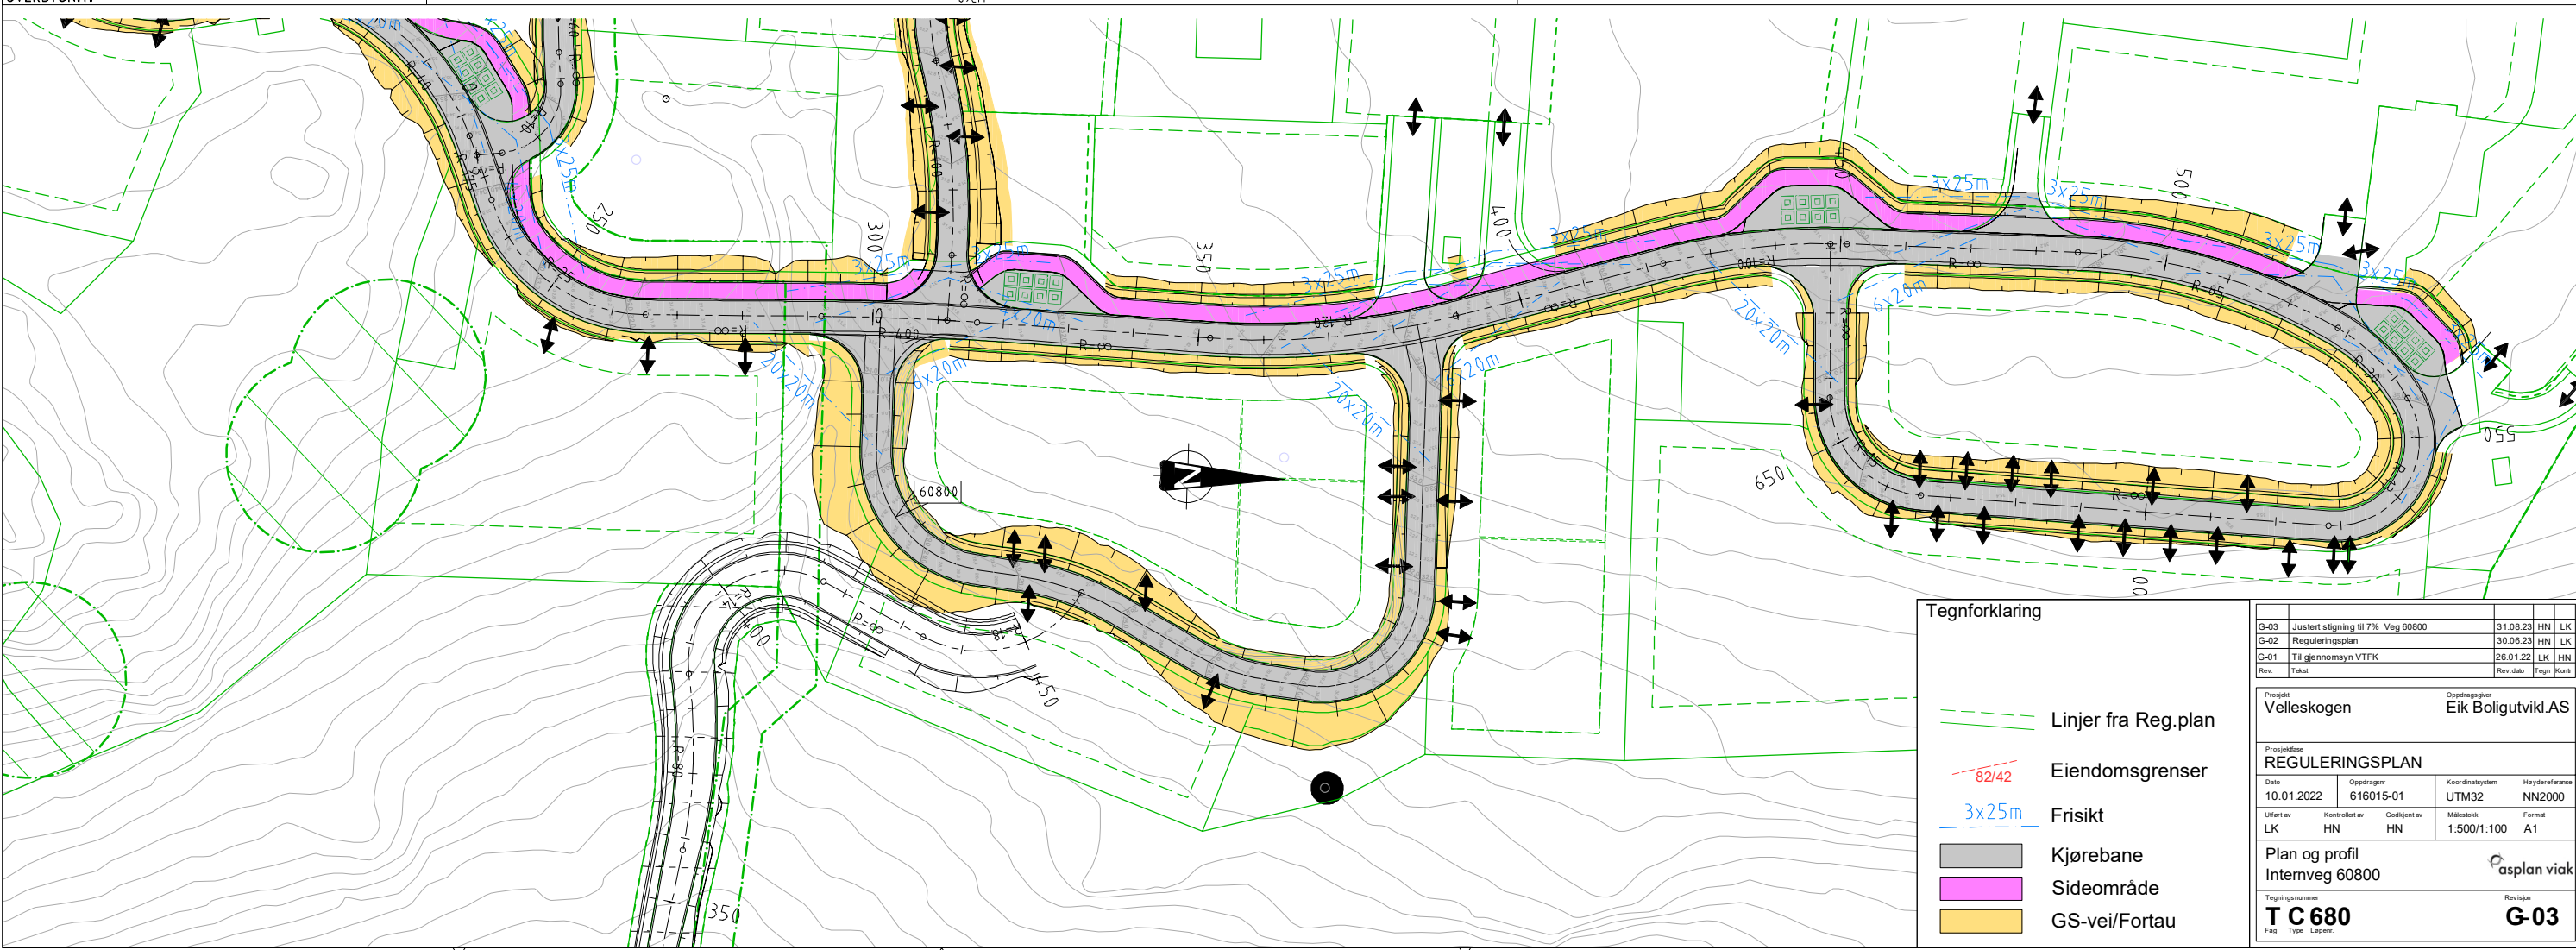

Tegnforklaring

- Linjer fra Reg.plan
- Eiendomsgrenser
- Frisikt
- Kjørebane
- Sideområde
- GS-vei/Fortau

G-03	Justert stigning til 7% Veg 60800	31.08.23	HN	LK
G-02	Reguleringsplan	30.06.23	HN	LK
G-01	Til gjennomsyn VTFK	26.01.22	LK	HN
Rev.	Yrsk	Rev. dato	Tegn	Pluss

Prosjekt: Velleskogen
Oppdragsnr: Eik Boligutvikl.AS

Prosjekt: **REGULERINGSPLAN**

Dato	Oppdragsnr	Koordinatsystem	Hydderferanse
10.01.2022	616015-01	UTM32	NN2000

Urført av	Kontrollert av	Godkjent av	Målestokk	Format
LK	HN	HN	1:500/1:100	A1

Plan og profil
Internveg 60800

Tegningsnummer: **T C 680**
Fag: Type: Løpnr:

Revisjon: **G-03**

